




PROČELJE ZAPAD

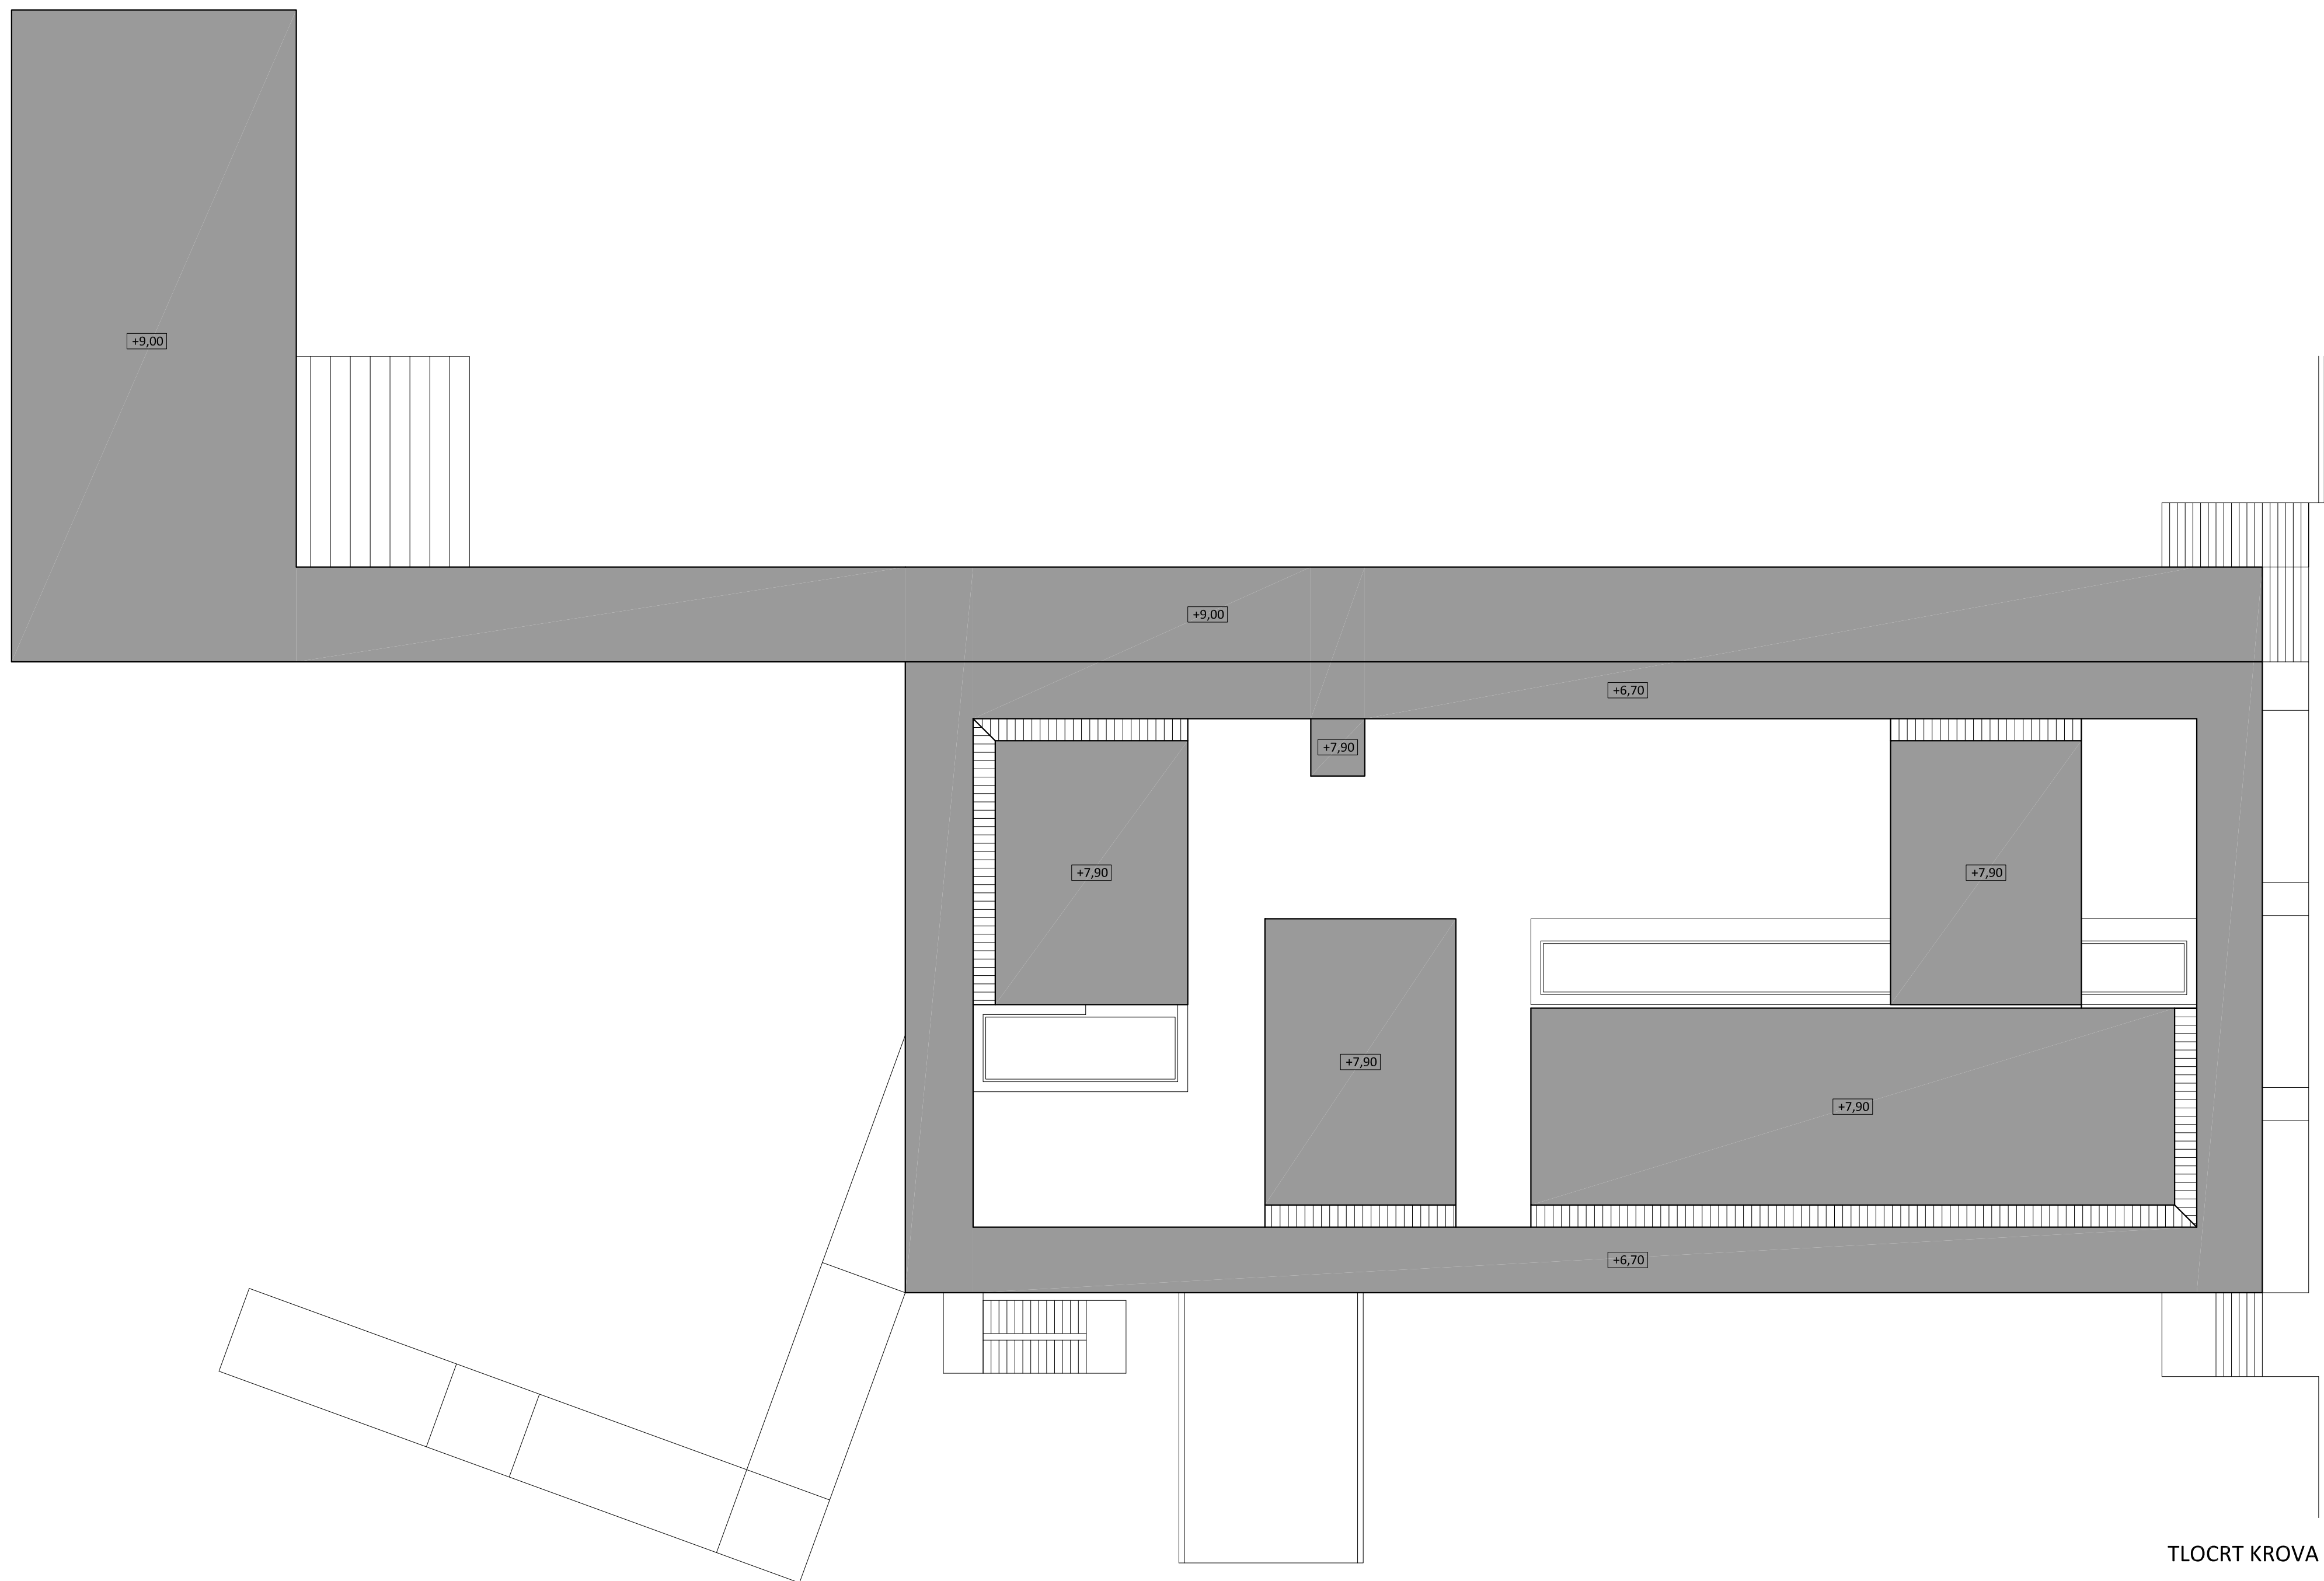


TLOCRT KROVA

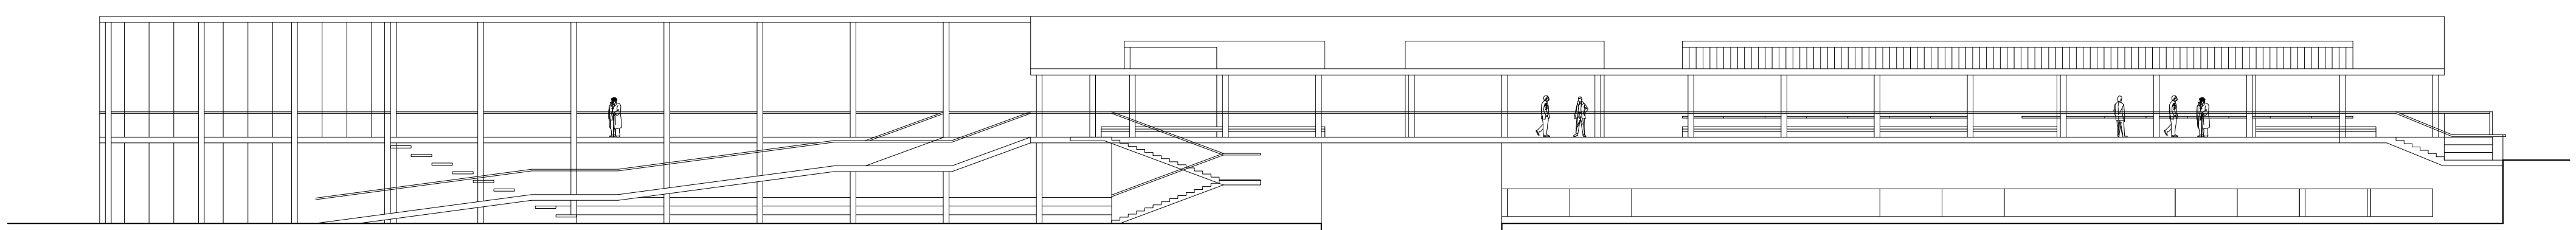

PROČELJE JUG

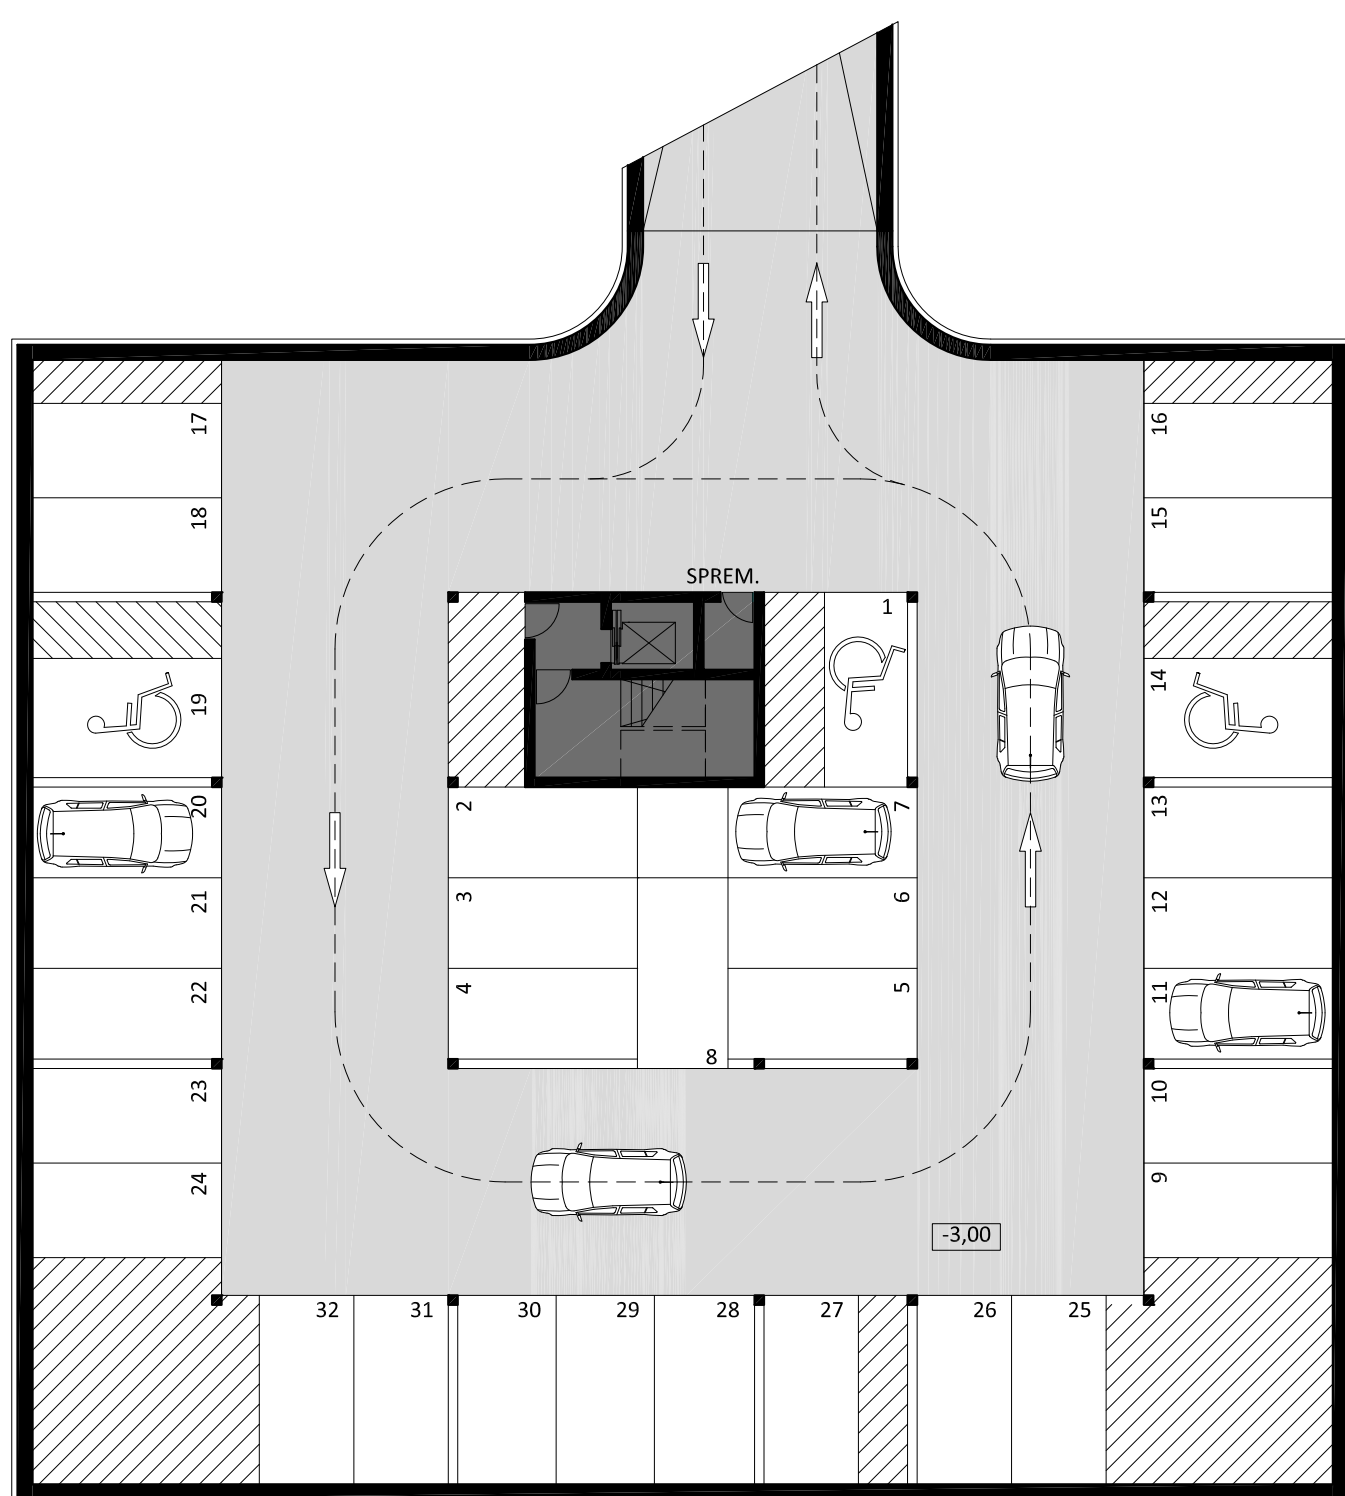

TLOCRT ETAŽE GARAŽE -1 (DRUŠTVENI DOM)

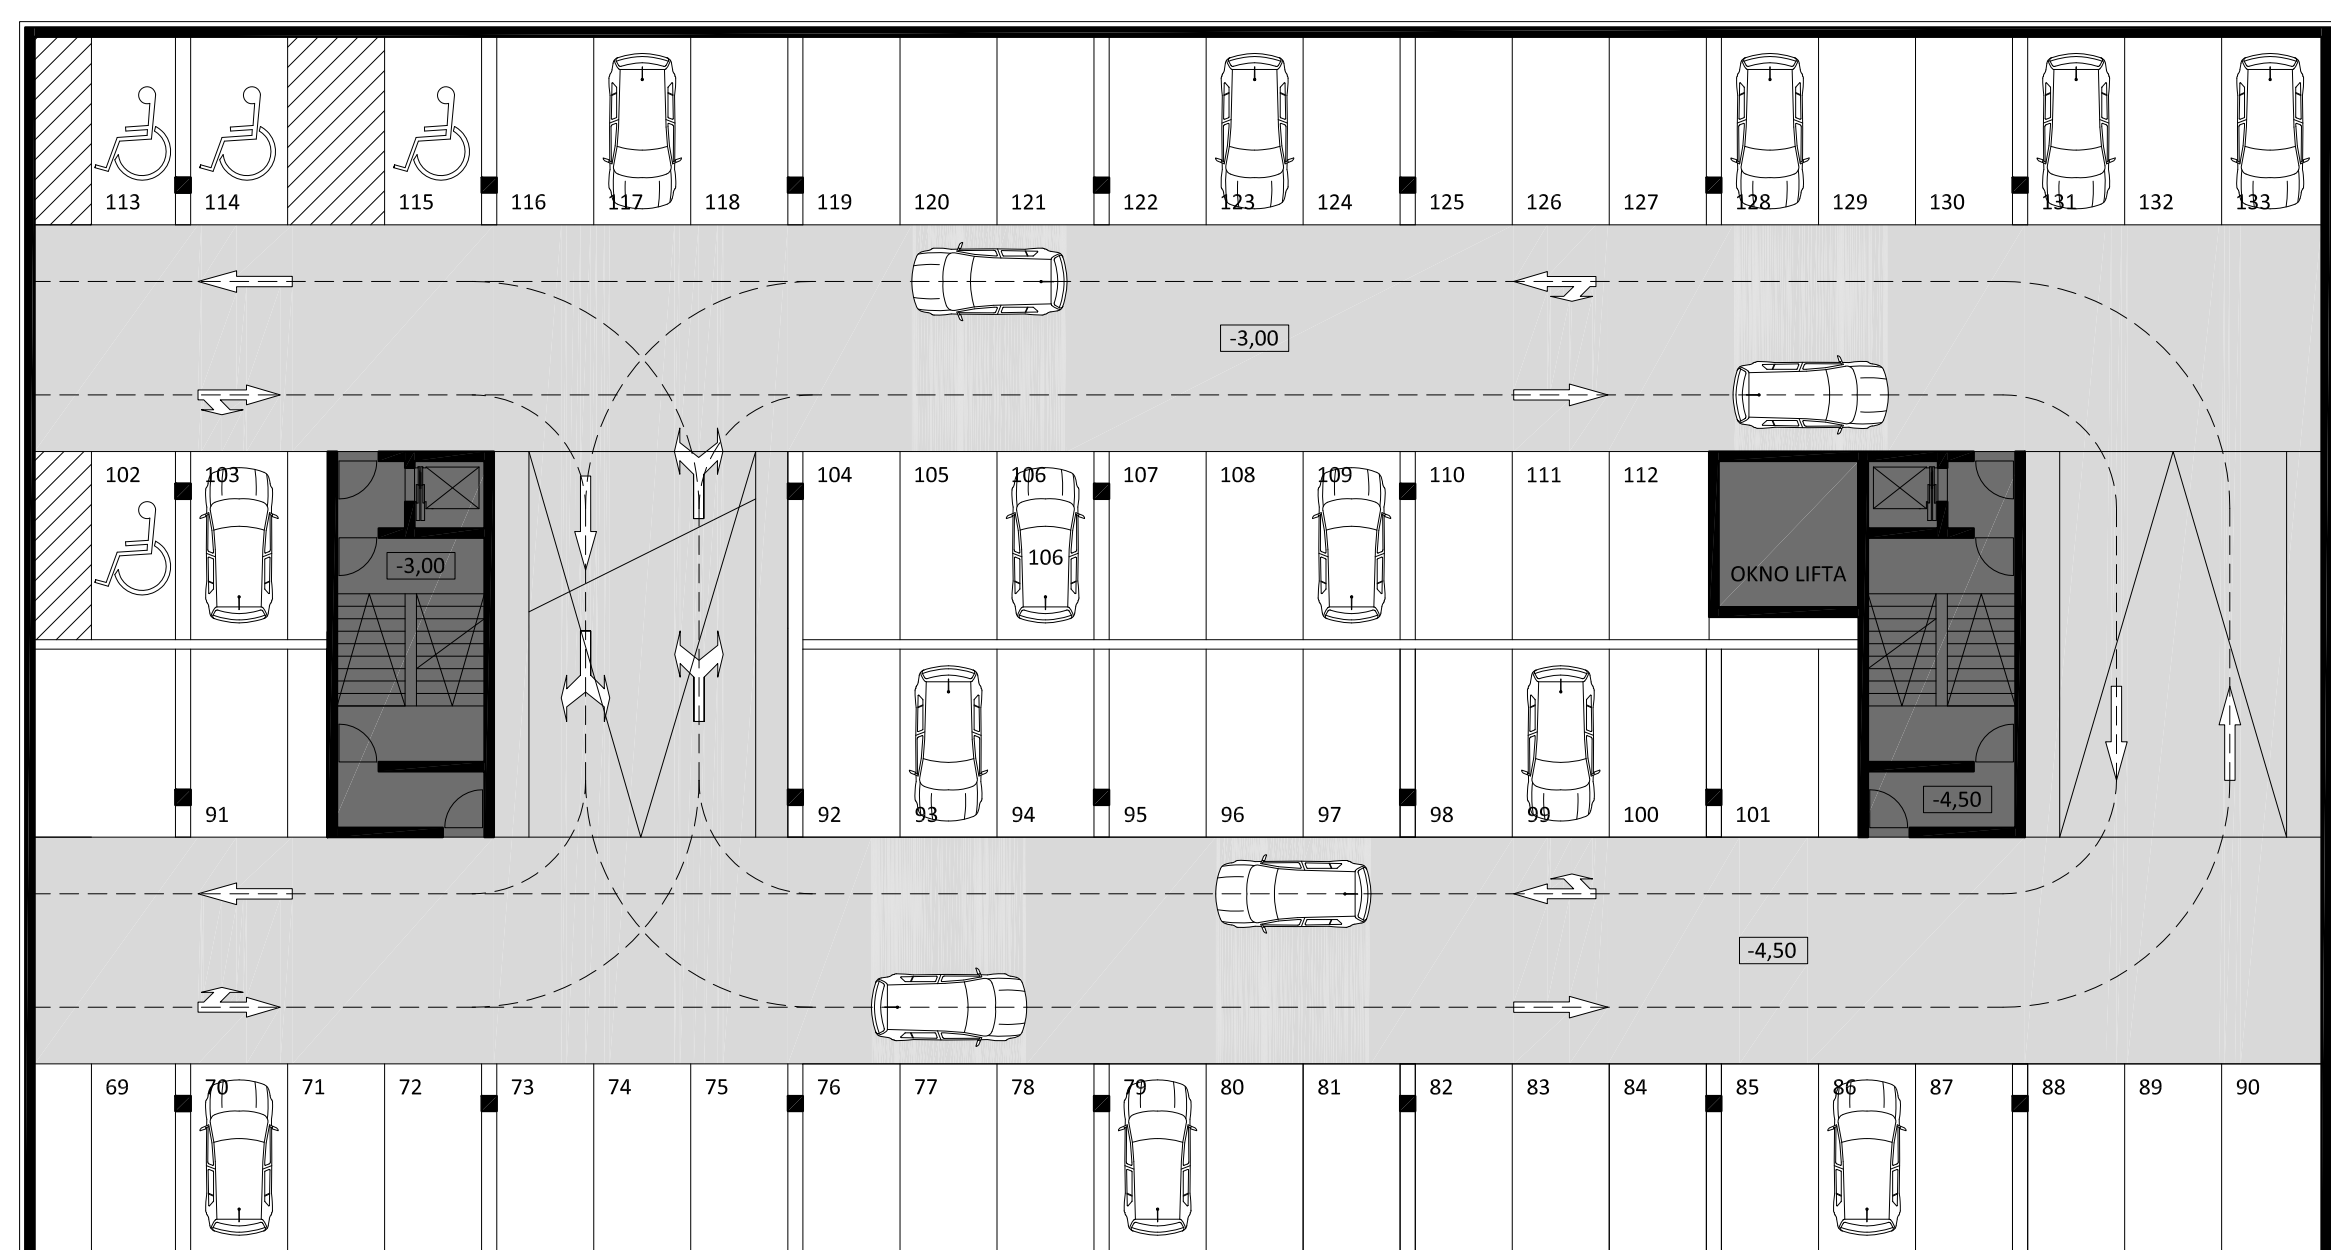

TLOCRT ETAŽA GARAŽE -1, -2 (TRŽNICA)

